

WARREN WOODS PUBLIC SCHOOLS  
POHI TOILET ROOM RENOVATIONS  
TOWER HIGH SCHOOL



COMPOSITE FIRST FLOOR PLAN

PRELIMINARY	■
DESIGN DEVELOPMENT	■
CONSTRUCTION	■
FINAL RECORD	□
DRAWN BY:	SSM
CHECKED BY:	PKS
REVISIONS:	

DATE: MAY 17, 2013  
SHEET NO.:

LS-1.1

PROJECT NO.: 131480

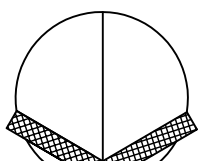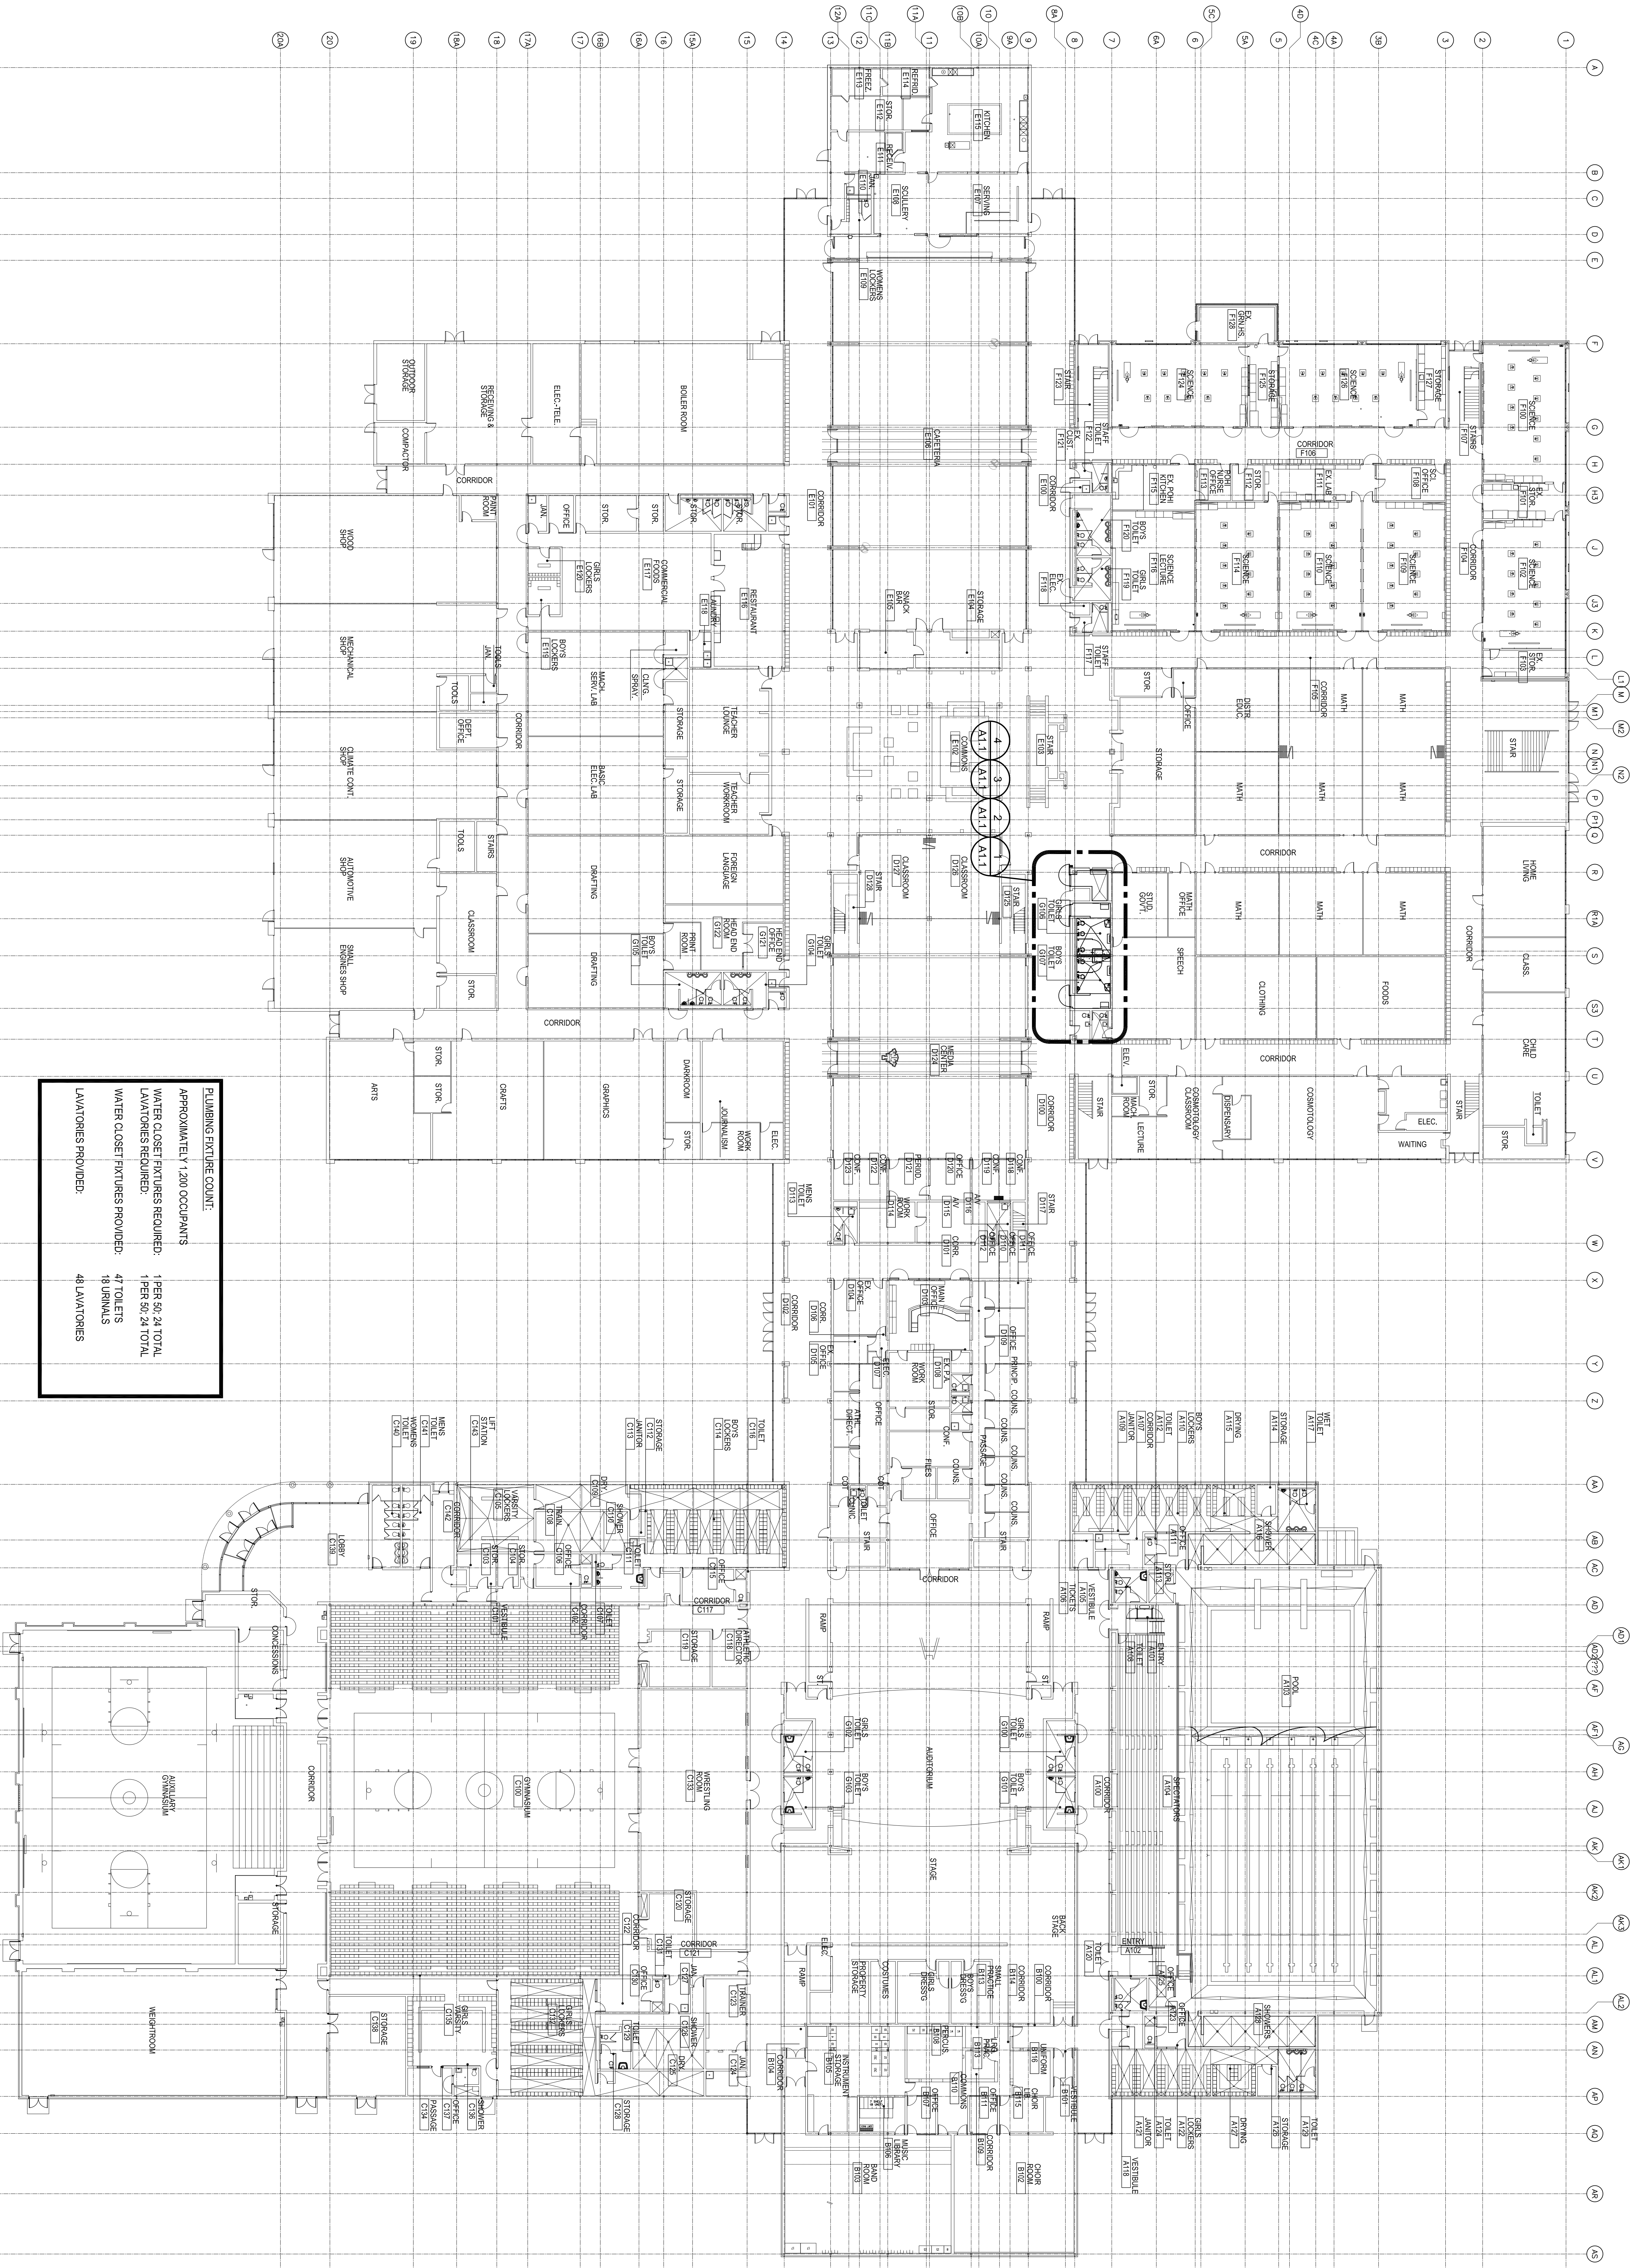

COMPOSITE FIRST FLOOR PLAN  
SCALE: 1"=20'-0"