


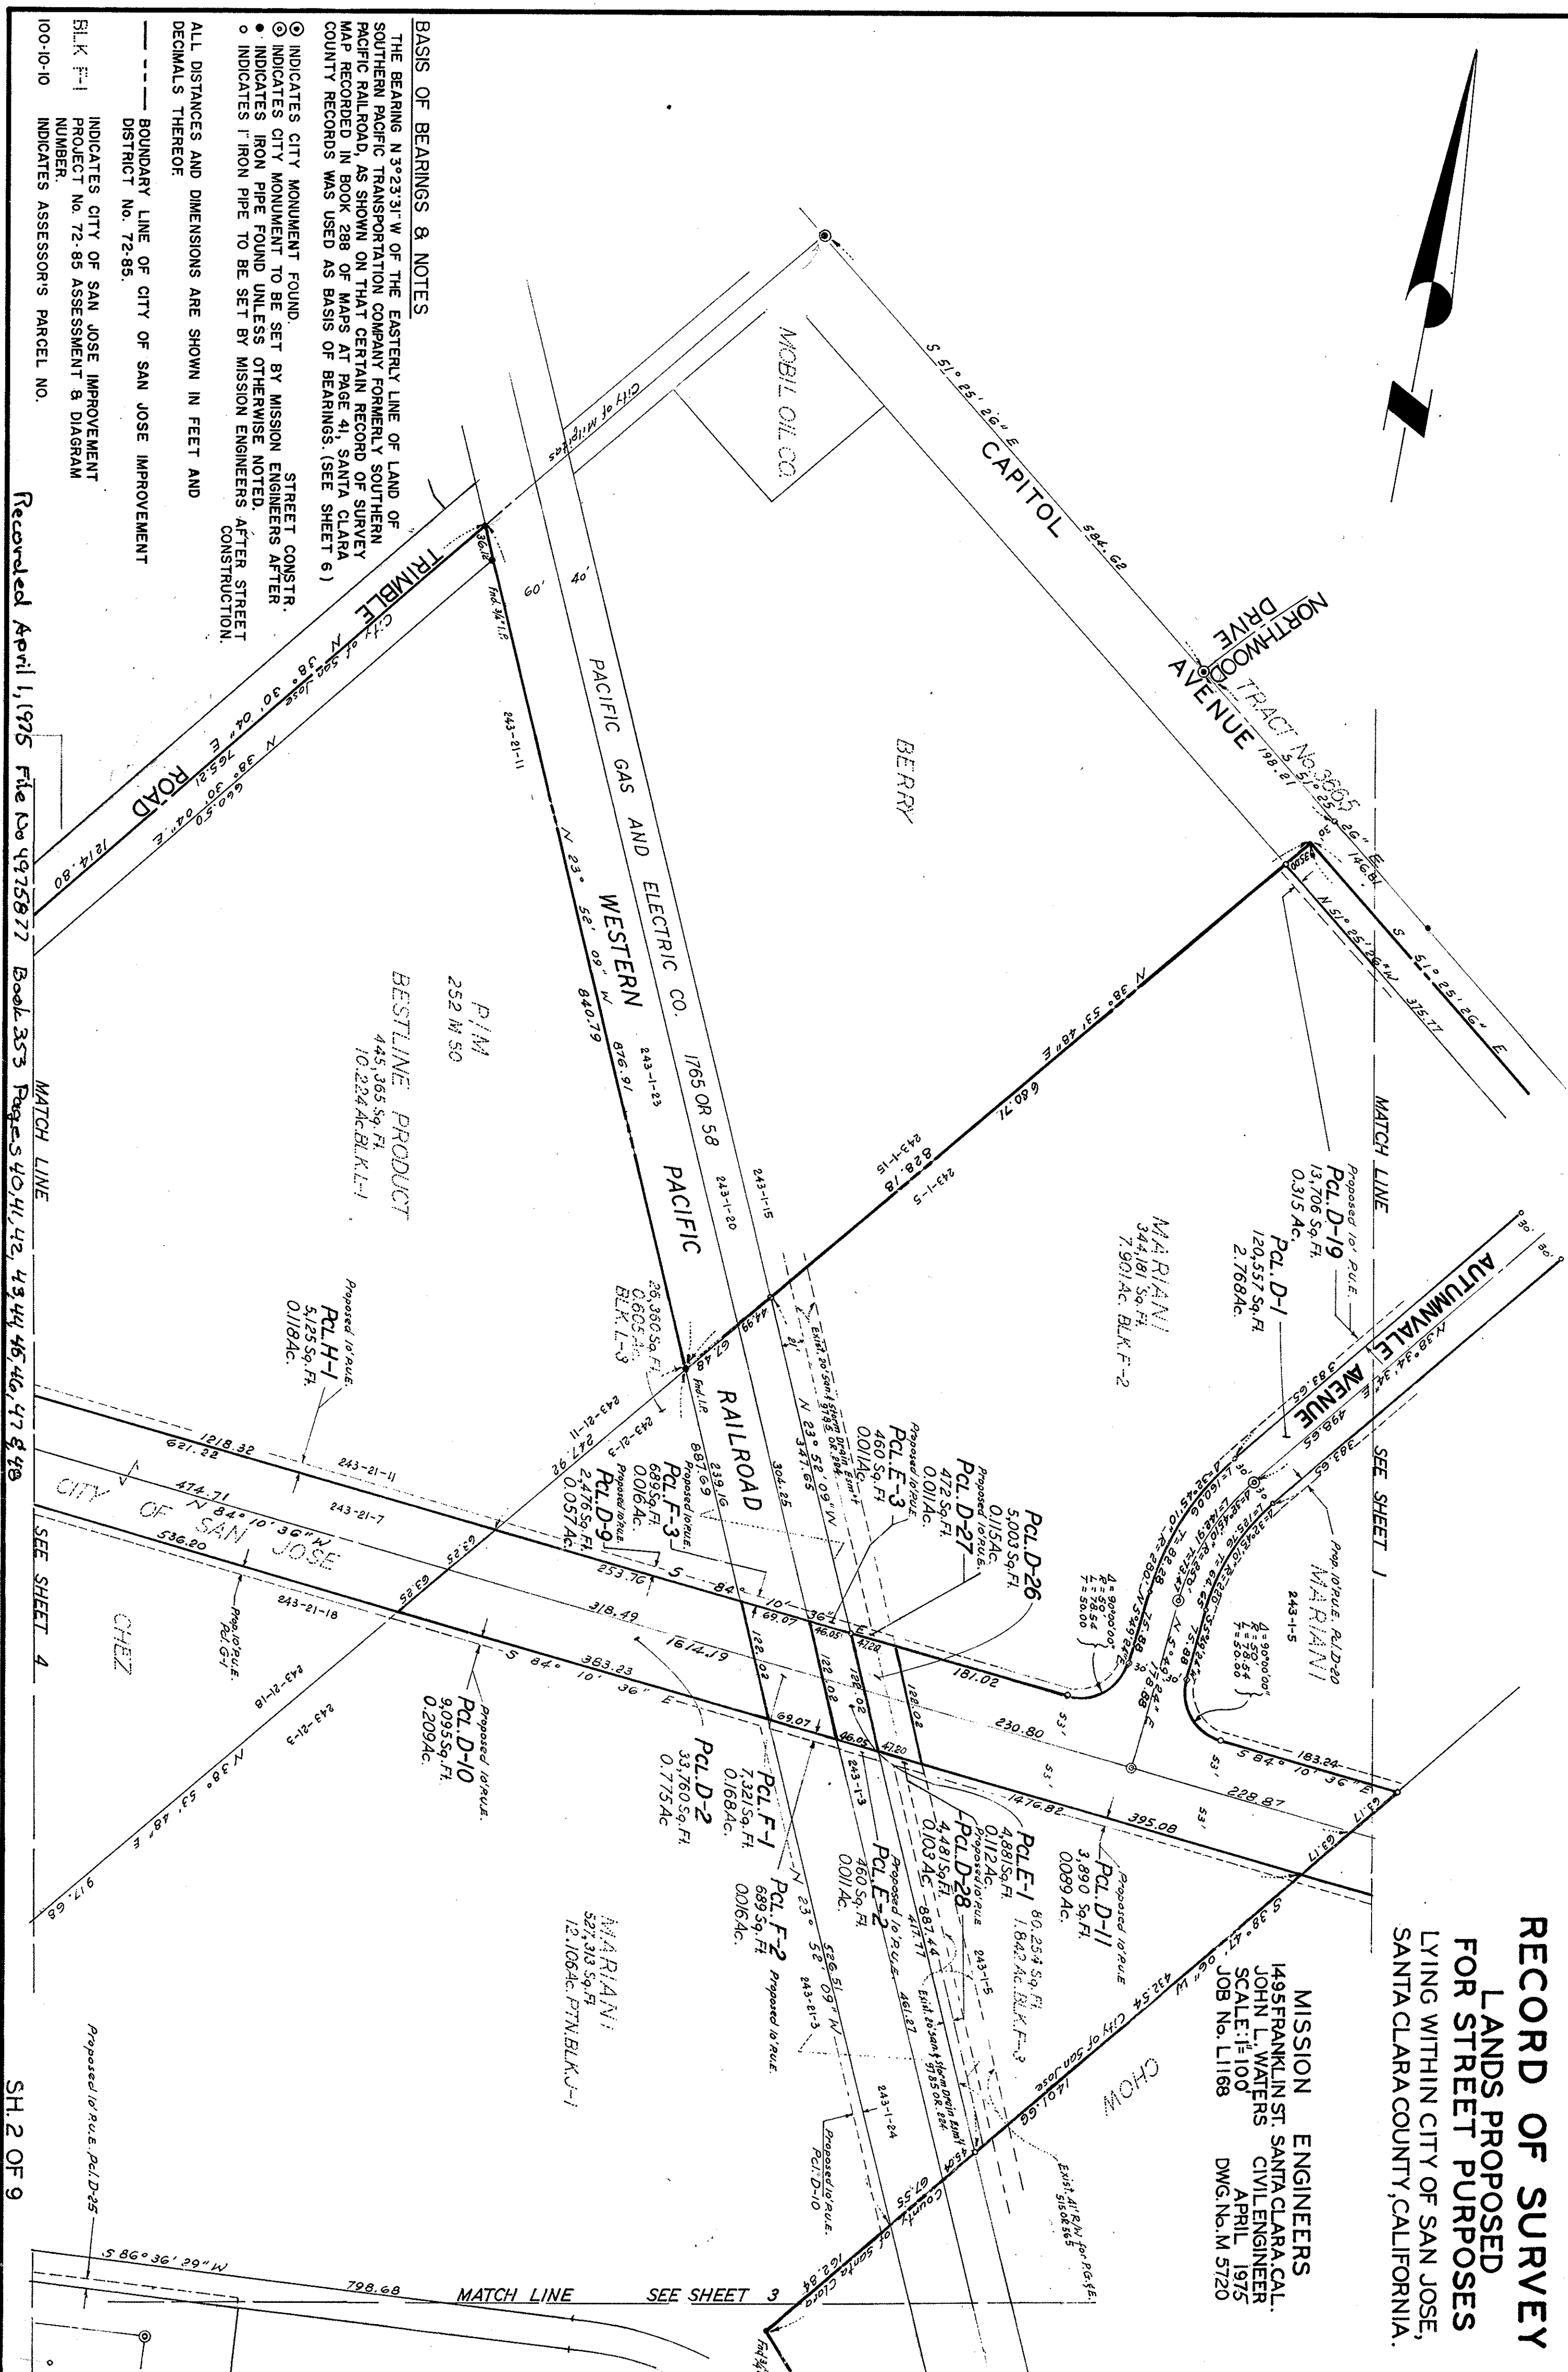

# RECORD OF SURVEY LANDS PROPOSED FOR STREET PURPOSES LYING WITHIN CITY OF SAN JOSE, SANTA CLARA COUNTY, CALIFORNIA.

MISSION ENGINEERS  
1495 FRANKLIN ST. SANTA CLARA, CAL.  
JOHN L. WATERS CIVIL ENGINEER  
SCALE: 1" = 100'  
APRIL 1975  
DWG. No. M 5720



## BASIS OF BEARINGS & NOTES

THE BEARING N 3° 23' 31\"/>

- ⊙ INDICATES CITY MONUMENT FOUND.
- ⊙ INDICATES CITY MONUMENT TO BE SET BY MISSION ENGINEERS AFTER STREET CONSTR.
- ⊙ INDICATES IRON PIPE FOUND UNLESS OTHERWISE NOTED.
- ⊙ INDICATES IRON PIPE TO BE SET BY MISSION ENGINEERS AFTER STREET CONSTR.

ALL DISTANCES AND DIMENSIONS ARE SHOWN IN FEET AND DECIMALS THEREOF.

--- BOUNDARY LINE OF CITY OF SAN JOSE IMPROVEMENT DISTRICT No. 72-85.

INDICATES CITY OF SAN JOSE IMPROVEMENT PROJECT No. 72-85 ASSESSMENT & DIAGRAM NUMBER.  
INDICATES ASSESSOR'S PARCEL NO.

Recorded April 1, 1975 File No 4975077 Book 353 Pages 340, 41, 42, 43, 44, 45, 46, 47 & 48