


2 INTERIOR FINISH SCHEDULE

WALL BASES	
KT-1B	KITCHEN TILE COVE BASE DAL TILE QUARRY TEXTURES PART #0T01Q3585U1P / DIABLO RED 5"x8" GROUT: G-3 - JOINT WIDTH: 3/16" WITH THINSET MORTAR
CTB-1	CERAMIC TILE DAL TILE, TERRA ANTICA SERIES, 6"x12" WITH COVE BASE AND BULLNOSE COLOR - TA01 "ORO" PART # TA01S36C9T1P2
FLOOR FINISHES	
G-1	FLOOR & BASE TILE GROUT (FOR USE WITH CT-1 / CTB-1) CUSTOM BUILDING PRODUCTS, SANDED COLOR - #52 TOBACCO BROWN
G-3	KITCHEN/SERVING TILE GROUT MAPEI KERAPOXY IEG, COLOR - CHARCOAL #47 - WITH THIN-SET MORTAR NOTE: G.C. TO INSTALL USING MAPEI KERAPOXY MORTAR
KT-1A	KITCHEN TILE DAL TILE, QUARRY TEXTURES PART 0T01881P / DIABLO RED, 8"x8" GROUT: G-3 - JOINT WIDTH: 3/16" WITH THINSET MORTAR
CT-1	CERAMIC TILE DAL TILE, TERRA ANTICA SERIES, 12"x12" COLOR - TA01 "ORO" GROUT - USE G-1

LEGEND

CERAMIC TILE #1 (KT-1A)	
SEALED CONCRETE	
METAL FLOORING BY FREEZER MANUFACTURER	
FLOOR DRAIN RE: PLUMBING	• FD
EQUIPMENT DRAIN RE: PLUMBING	• ED
CLEAN OUT RE: PLUMBING	• CO
EQUIPMENT DRAIN OR FLOOR DRAIN (NO SLOPE) RE: PLUMBING	• ED/FD
WATERPROOFING MEMBRANE SEE 3A1.4, 4A1.4, & 11A1.8	---

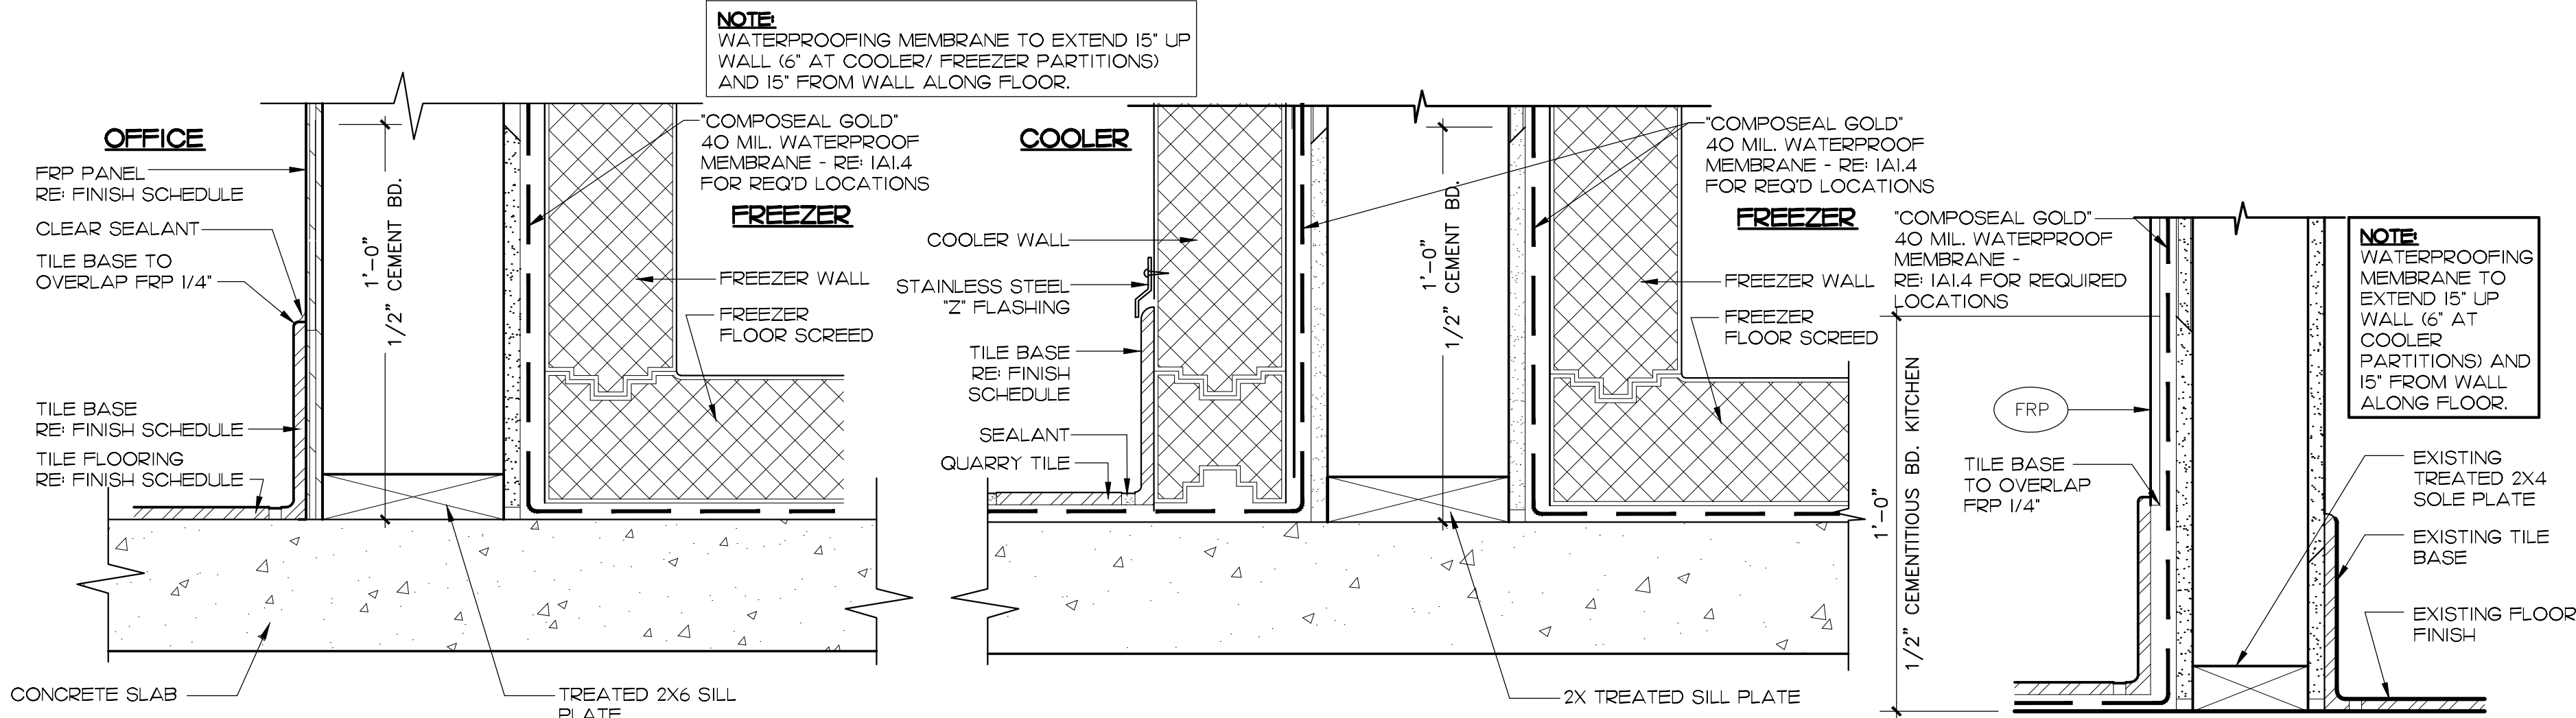

3 DETAIL AT COOLER SCREED

SCALE: 3"=1'-0"

4 DETAIL AT FREEZER SCREED

SCALE: 3"=1'-0"

5 WALL BASE DETAIL


SCALE: 3"=1'-0"

GENERAL NOTES:

1. PROVIDE FRACTURE MEMBRANE/SLIP SHEET AT ALL CONTROL/EXPANSION JOINTS TO ALLOW TILE TO BRIDGE.
2. FLOAT & PREPARE FLOOR SLAB FOR NEW FLOOR TILE.
3. FOR EQUIPMENT, CURBS AND MILLWORK AT SERVING IO2, REFER TO CLAYTON FIXTURES DRAWINGS.
4. PATCH & REPAIR EXISTING TILE FLOORING AFFECTED BY DEMOLITION IN KITCHEN, MATCH EXISTING TILE AND FINISH. SET NEW TILE WITH ULTRA FLEX RAPID THIN SET GROUT. COLOR TO MATCH EXISTING.
5. PATCH & REPAIR EXISTING TILE FLOORING AFFECTED BY DEMOLITION IN DRIVE-THRU, SERVING AND ORDER, MATCH EXISTING TILE AND FINISH. SET NEW TILE WITH ULTRA FLEX RAPID THIN SET GROUT. COLOR TO MATCH EXISTING.

DRAIN NOTES:

- ALL EXISTING FLOOR DRAINS THAT ARE ABANDONED NEED TO BE LEVELED AROUND ANY DRAINS OR CLEANOUT LOCATIONS.
- CREATE A DEPRESSED AREA AROUND EACH NEW FLOOR DRAIN. IT SHOULD HAVE A 3/8" DROP OVER A 3' RADIUS AROUND THE DRAIN. REF: PLUMBING FOR NEW LOCATIONS. SLOPE 1/4" PER FOOT MAX. PER ADA

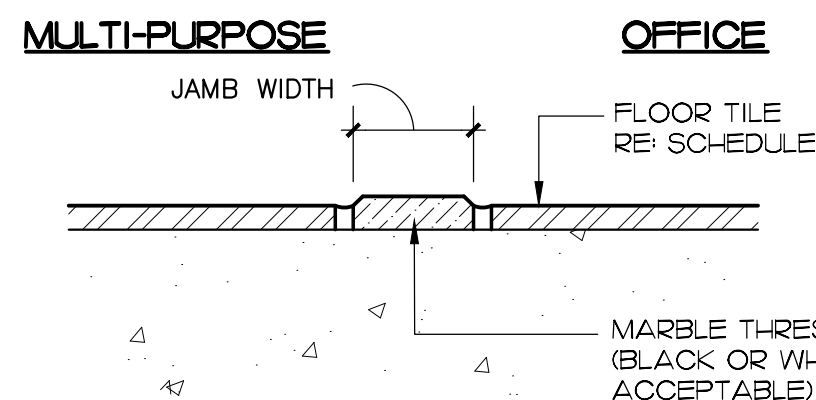

6 TYP. INTERIOR THRESHOLD

SCALE: 3"=1'-0"



7 SCREED DETAIL

SCALE: 3"=1'-0"

1 FLOOR FINISH PLAN

SCALE: 1/4" = 1'-0"

TRUE NORTH PROJECT NORTH

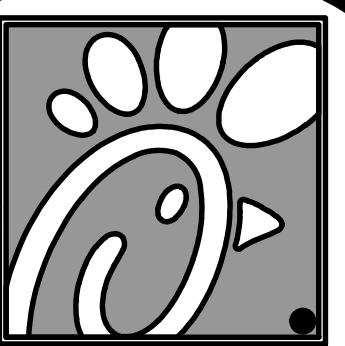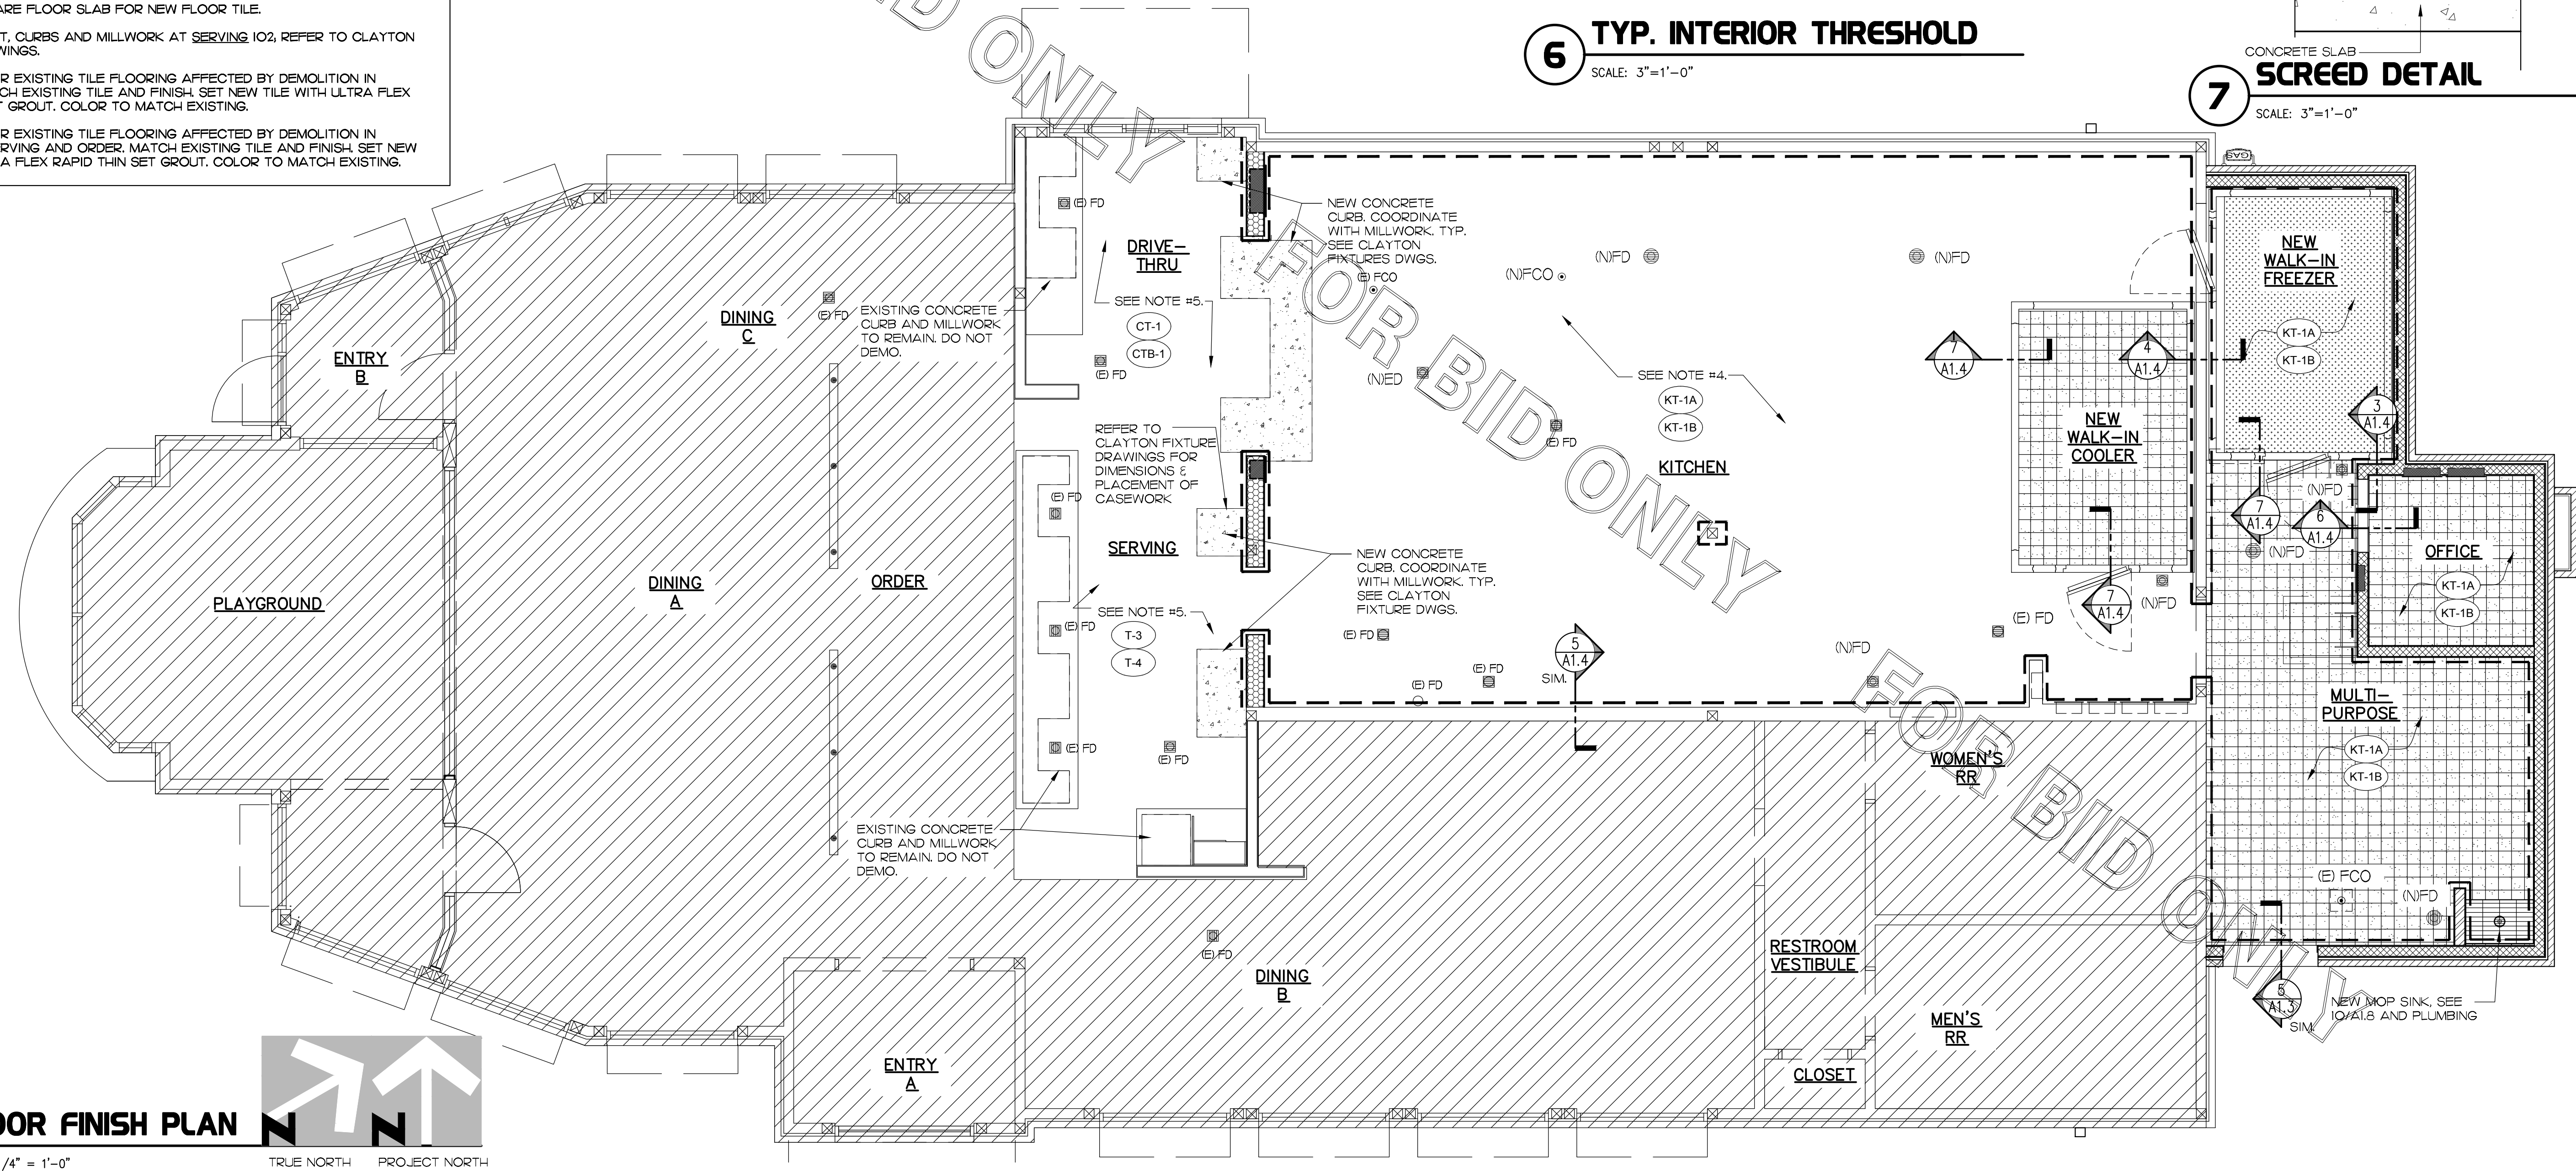

5200 Buffington Rd.
Atlanta Georgia,
30349-2998

Revisions:

Mark Date By

△

△

