

TRACT 2694

LIVERMORE, ALAMEDA COUNTY, CALIFORNIA

MASON & ASSOCIATES, INC.
ENGINEERS — PLANNERS — ARCHITECTS
LIVERMORE CALIFORNIA
SCALE 1"=60'
OCTOBER 1964

This is a copy of a map on file in the Recorder's Office of Alameda County. No representation of any kind is made as to the accuracy of the original official map from which this is copied, and this copy carries with it no representation of any kind other than that it is a copy.


Any questions concerning this map should be directed to the Recorder's Office of Alameda County.
DIETRICH POST COMPANY

LEGEND
Monument found
Monument set

BASIS OF BEARING
The E of East Avenue (N89°38'20"W)

DUBLIN PROPERTIES INC

SEE SHEET 3

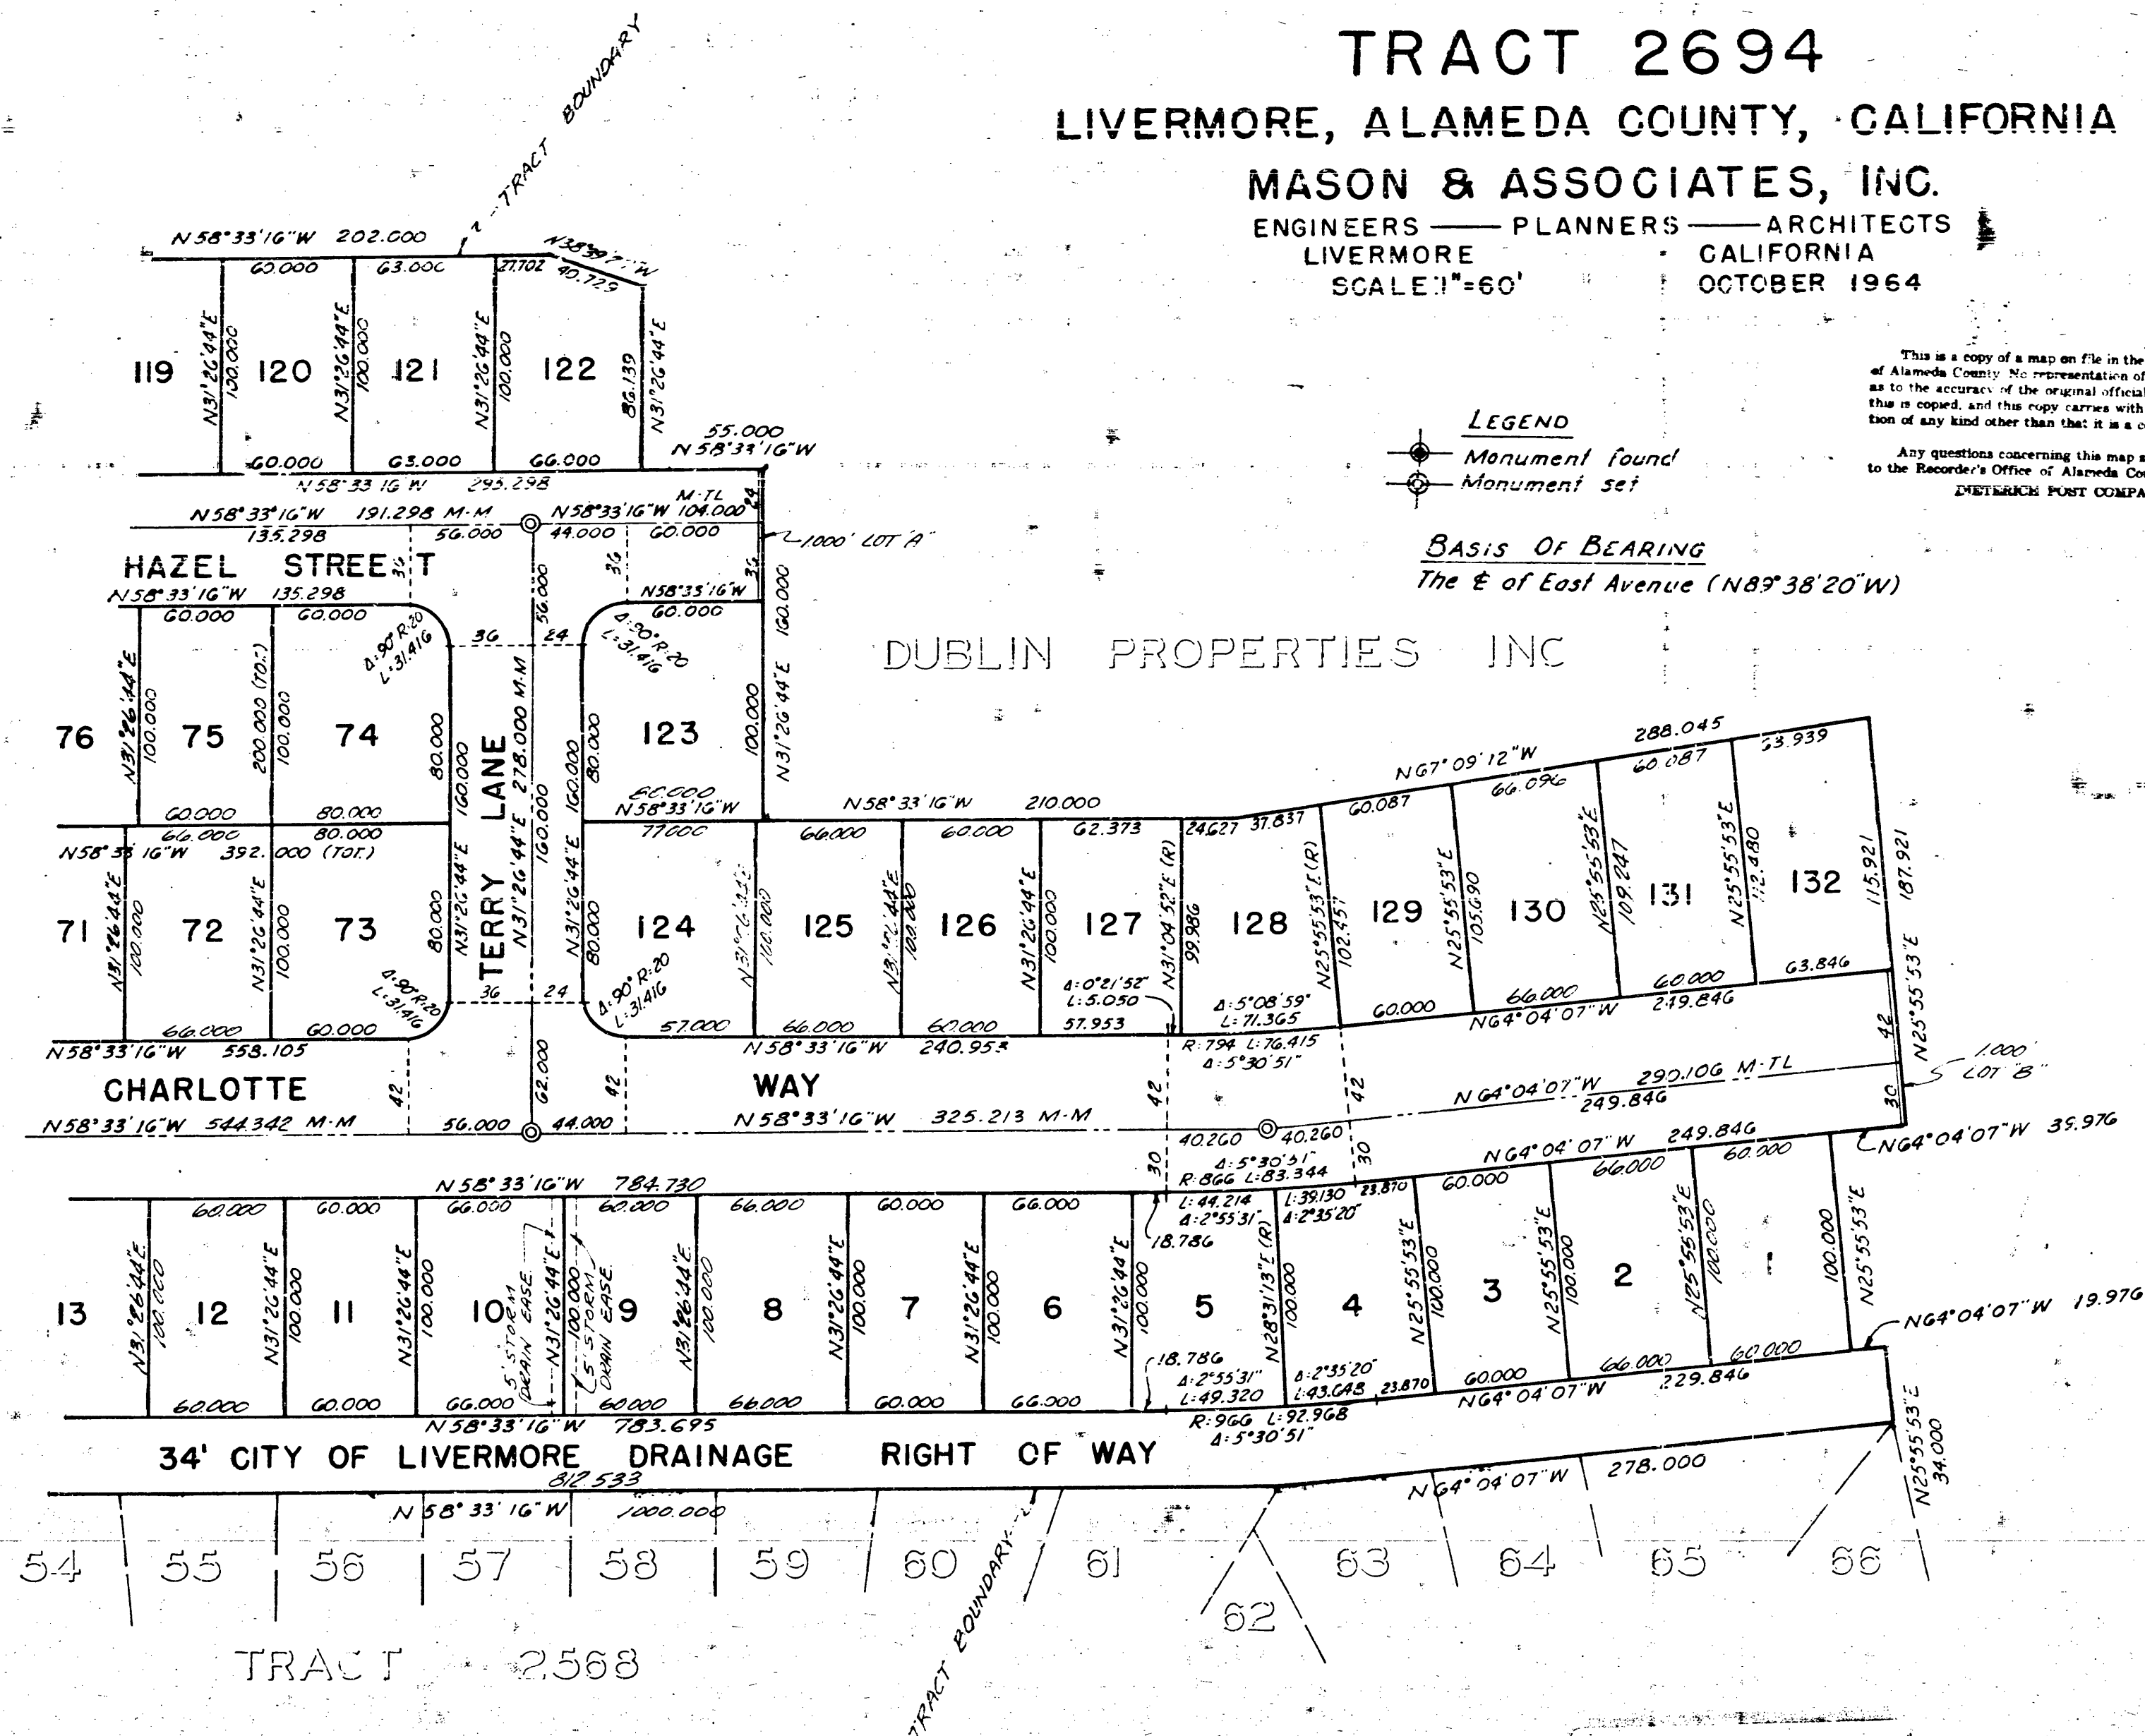

27A2604M