


CURVE DATA TABLE			
NO.	RADIUS	DELTA	LENGTH
C1	1656.38'	2°01'47"	58.68'

LINE DATA TABLE		
NO.	BEARING	DISTANCE
L1	S58°59'17"W	7.00'
L2	N28°58'56"W	120.34'
L3	N44°57'45"W	57.76'
L4	N02°36'41"E	70.25'
L5	N49°10'43"W	86.87'
L6	N28°58'56"W	89.90'
L7	N08°45'15"W	86.74'

RECORD OF SURVEY NO. 34-103

OF THE RIGHT OF WAY OF INTERSTATE ROUTE 09-MON-395 THROUGH PORTIONS OF SECTION 5, TOWNSHIP 1 NORTH, RANGE 26 EAST, M.D.B.&M. AND SECTION 32, TOWNSHIP 2 NORTH, RANGE 26 EAST, M.D.B.&M. IN THE UNINCORPORATED TERRITORY OF THE COUNTY OF MONO, STATE OF CALIFORNIA.

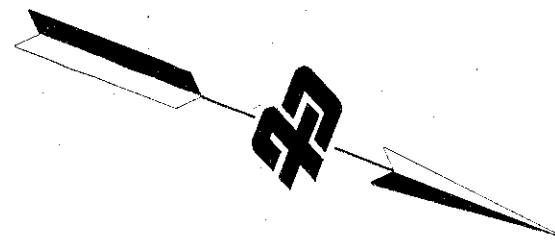

T.1N. R.26E. M.D.M



SECTION 5

APN
21-070-04
FOREST SERVICE




S 1/4 CORNER OF SECTION 5
FOUND WOOD POST AND "SOUTHERN
CALIFORNIA EDISON COMPANY"
BRASS CAP STAMPED "RCE 7211 5' RP". (R1)
SET "CADT" ALUMINUM CAP ON 2 3/8 IN
ALUMINUM PIPE AT WOOD POST POSITON,
0.1 FT ABOVE GROUND, IN ROCK RING STAMPED AS SHOWN,
WITH MONUMENT POST AND PADDLE 1.8 FT NORTHEASTERLY
N 2177543.63
E 6955828.60

SECTION 8

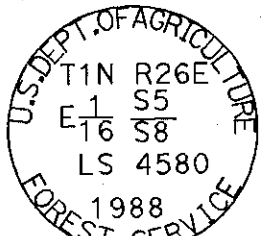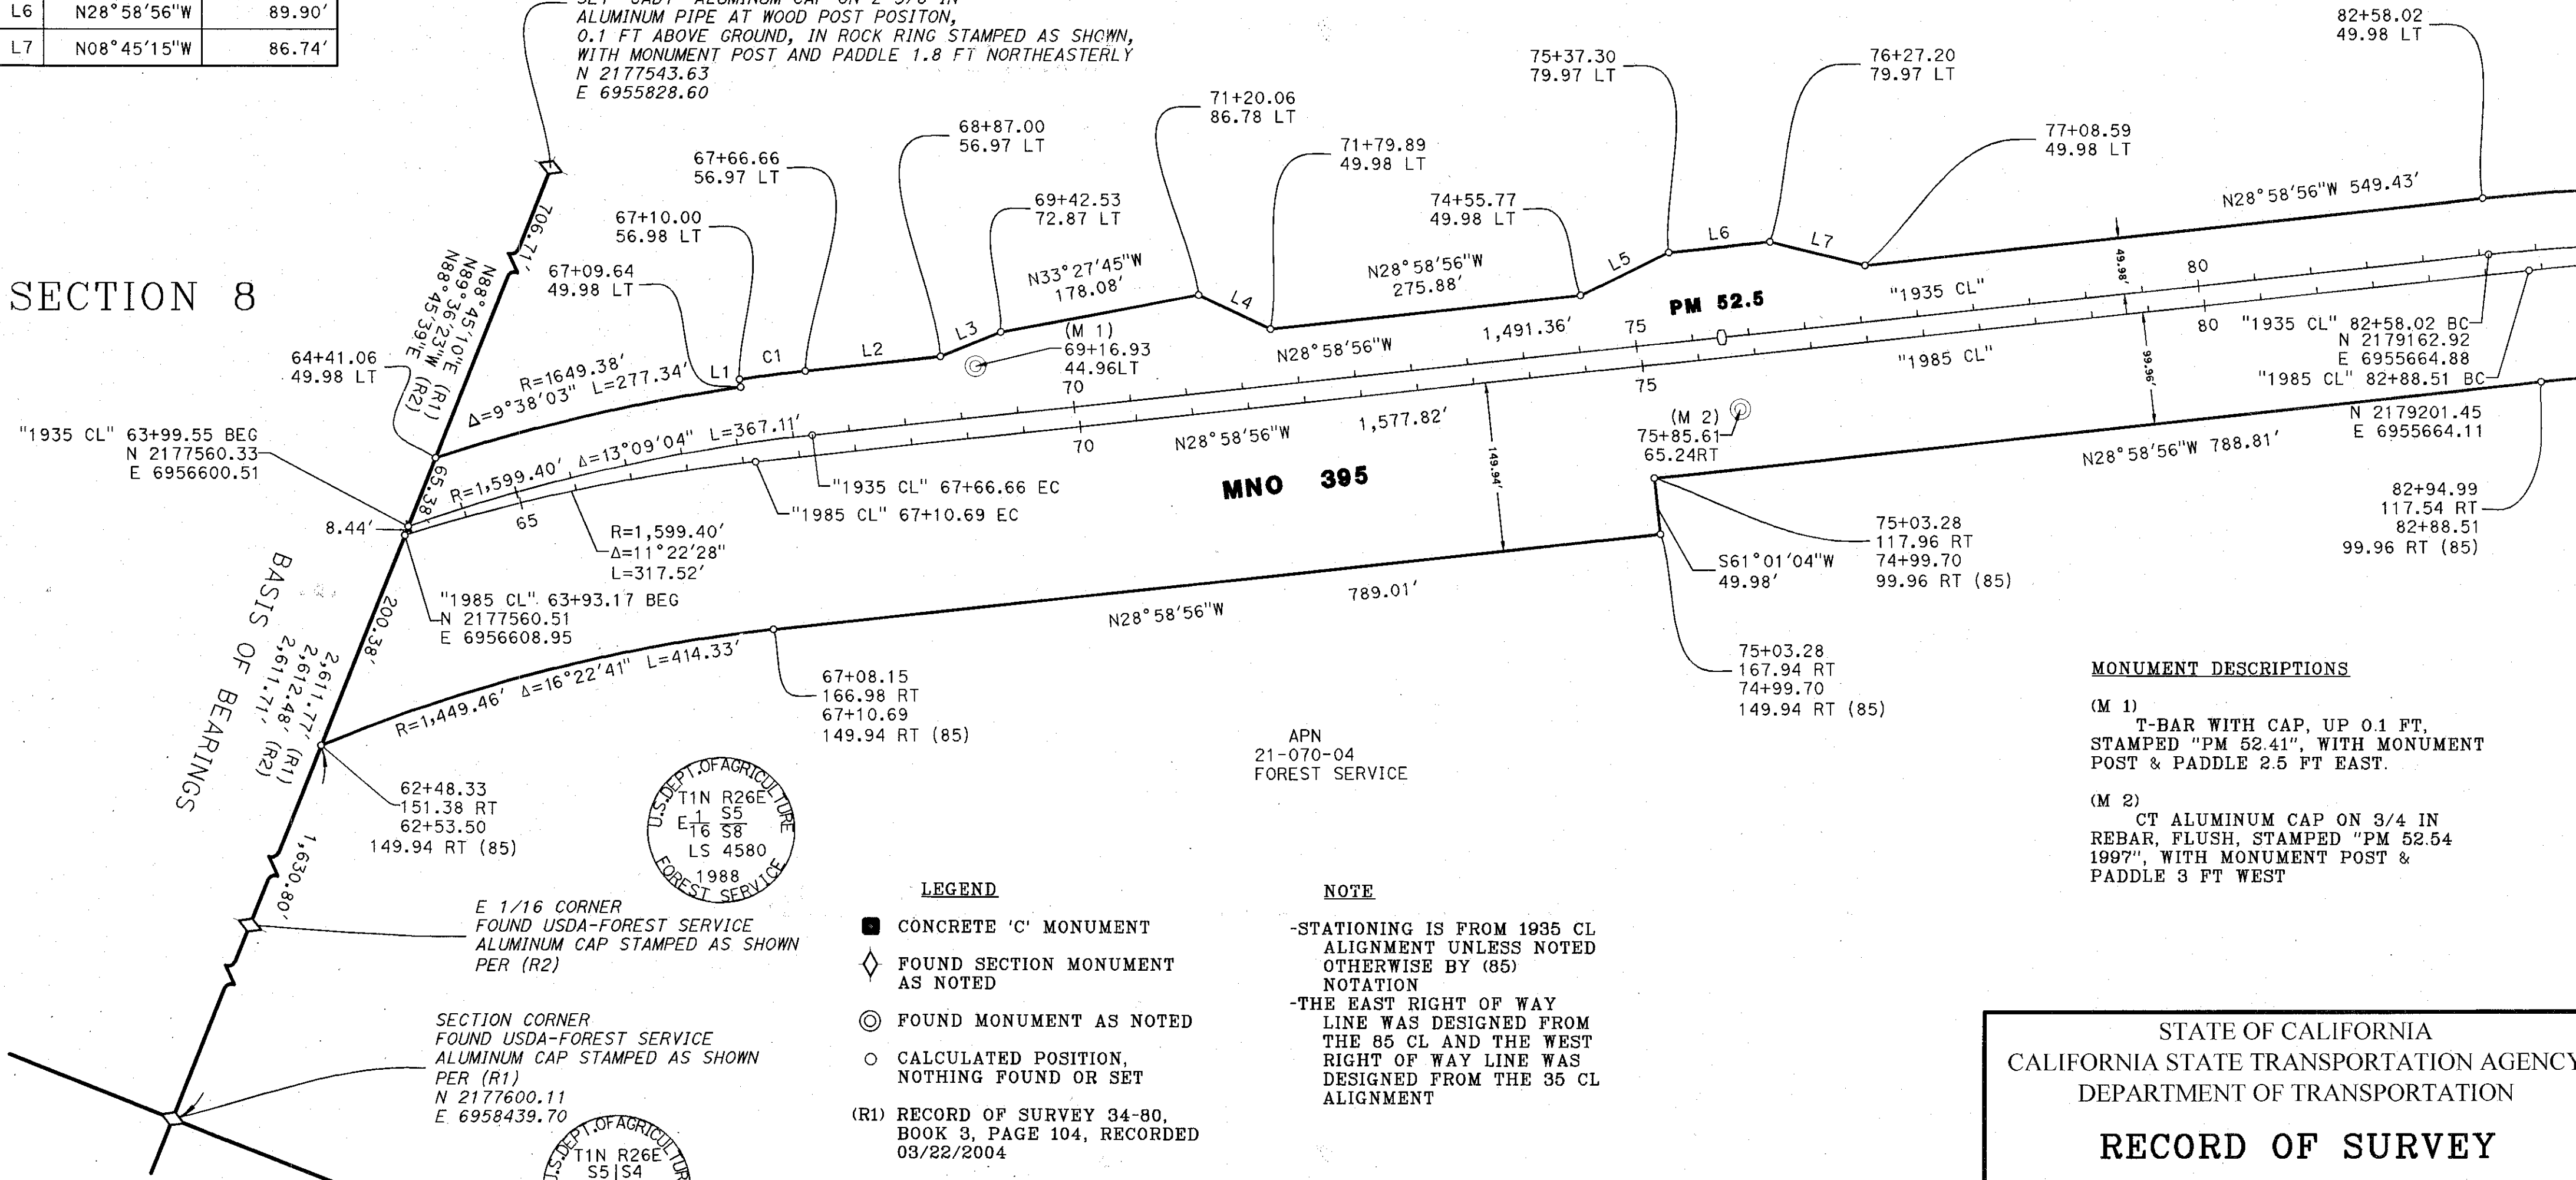

E 1/16 CORNER
FOUND USDA-FOREST SERVICE
ALUMINUM CAP STAMPED AS SHOWN
PER (R2)

SECTION CORNER
FOUND USDA-FOREST SERVICE
ALUMINUM CAP STAMPED AS SHOWN
PER (R1)
N 2177600.11
E 6958439.70

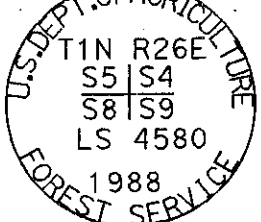

- LEGEND**
- CONCRETE 'C' MONUMENT
 - ◇ FOUND SECTION MONUMENT AS NOTED
 - ⊙ FOUND MONUMENT AS NOTED
 - CALCULATED POSITION, NOTHING FOUND OR SET
- (R1) RECORD OF SURVEY 34-80, BOOK 3, PAGE 104, RECORDED 03/22/2004
- (R2) RECORD OF SURVEY 34-28, BOOK 2, PAGE 46, RECORDED 02/09/1989

APN
21-070-04
FOREST SERVICE

NOTE

-STATIONING IS FROM 1935 CL ALIGNMENT UNLESS NOTED OTHERWISE BY (85)

NOTATION

-THE EAST RIGHT OF WAY LINE WAS DESIGNED FROM THE 85 CL AND THE WEST RIGHT OF WAY LINE WAS DESIGNED FROM THE 35 CL ALIGNMENT

MONUMENT DESCRIPTIONS

- (M 1)
T-BAR WITH CAP, UP 0.1 FT, STAMPED "PM 52.41", WITH MONUMENT POST & PADDLE 2.5 FT EAST.
- (M 2)
CT ALUMINUM CAP ON 3/4 IN REBAR, FLUSH, STAMPED "PM 52.54 1997", WITH MONUMENT POST & PADDLE 3 FT WEST

STATE OF CALIFORNIA
CALIFORNIA STATE TRANSPORTATION AGENCY
DEPARTMENT OF TRANSPORTATION

RECORD OF SURVEY

FULL SIZE MAP SCALE: 1" = 100'
FEET 0 50 100 200 300

DISTRICT	COUNTY	ROUTE	SHEET PM	SHEET NO.	TOTAL SHEETS
09	MONO	395	52.5	3	5