

# MAP


of the property of  
**E. N. PARR**  
 BEING PART OF THE  
**Rinconada de los Gatos**  
 SANTA CLARA CO. CAL

Surveyed By *Shackelford & Fisher*

Scale 3 chains to an Inch

A. Swain

Note. Distances on lots 1 & 2 go to the center of Ave. on Western side and Eastern boundary. On Lot 3 to center of Budd Ave. on South and Eastern boundary on East. On lots 4, 5, 6, 7, & 8 on the North go to the center of Budd Ave. On lot 9 to the center of Virginia Ave. and the West center of Budd Ave. and South side of Virginia Ave. on the North. All Avenues are forty feet wide.

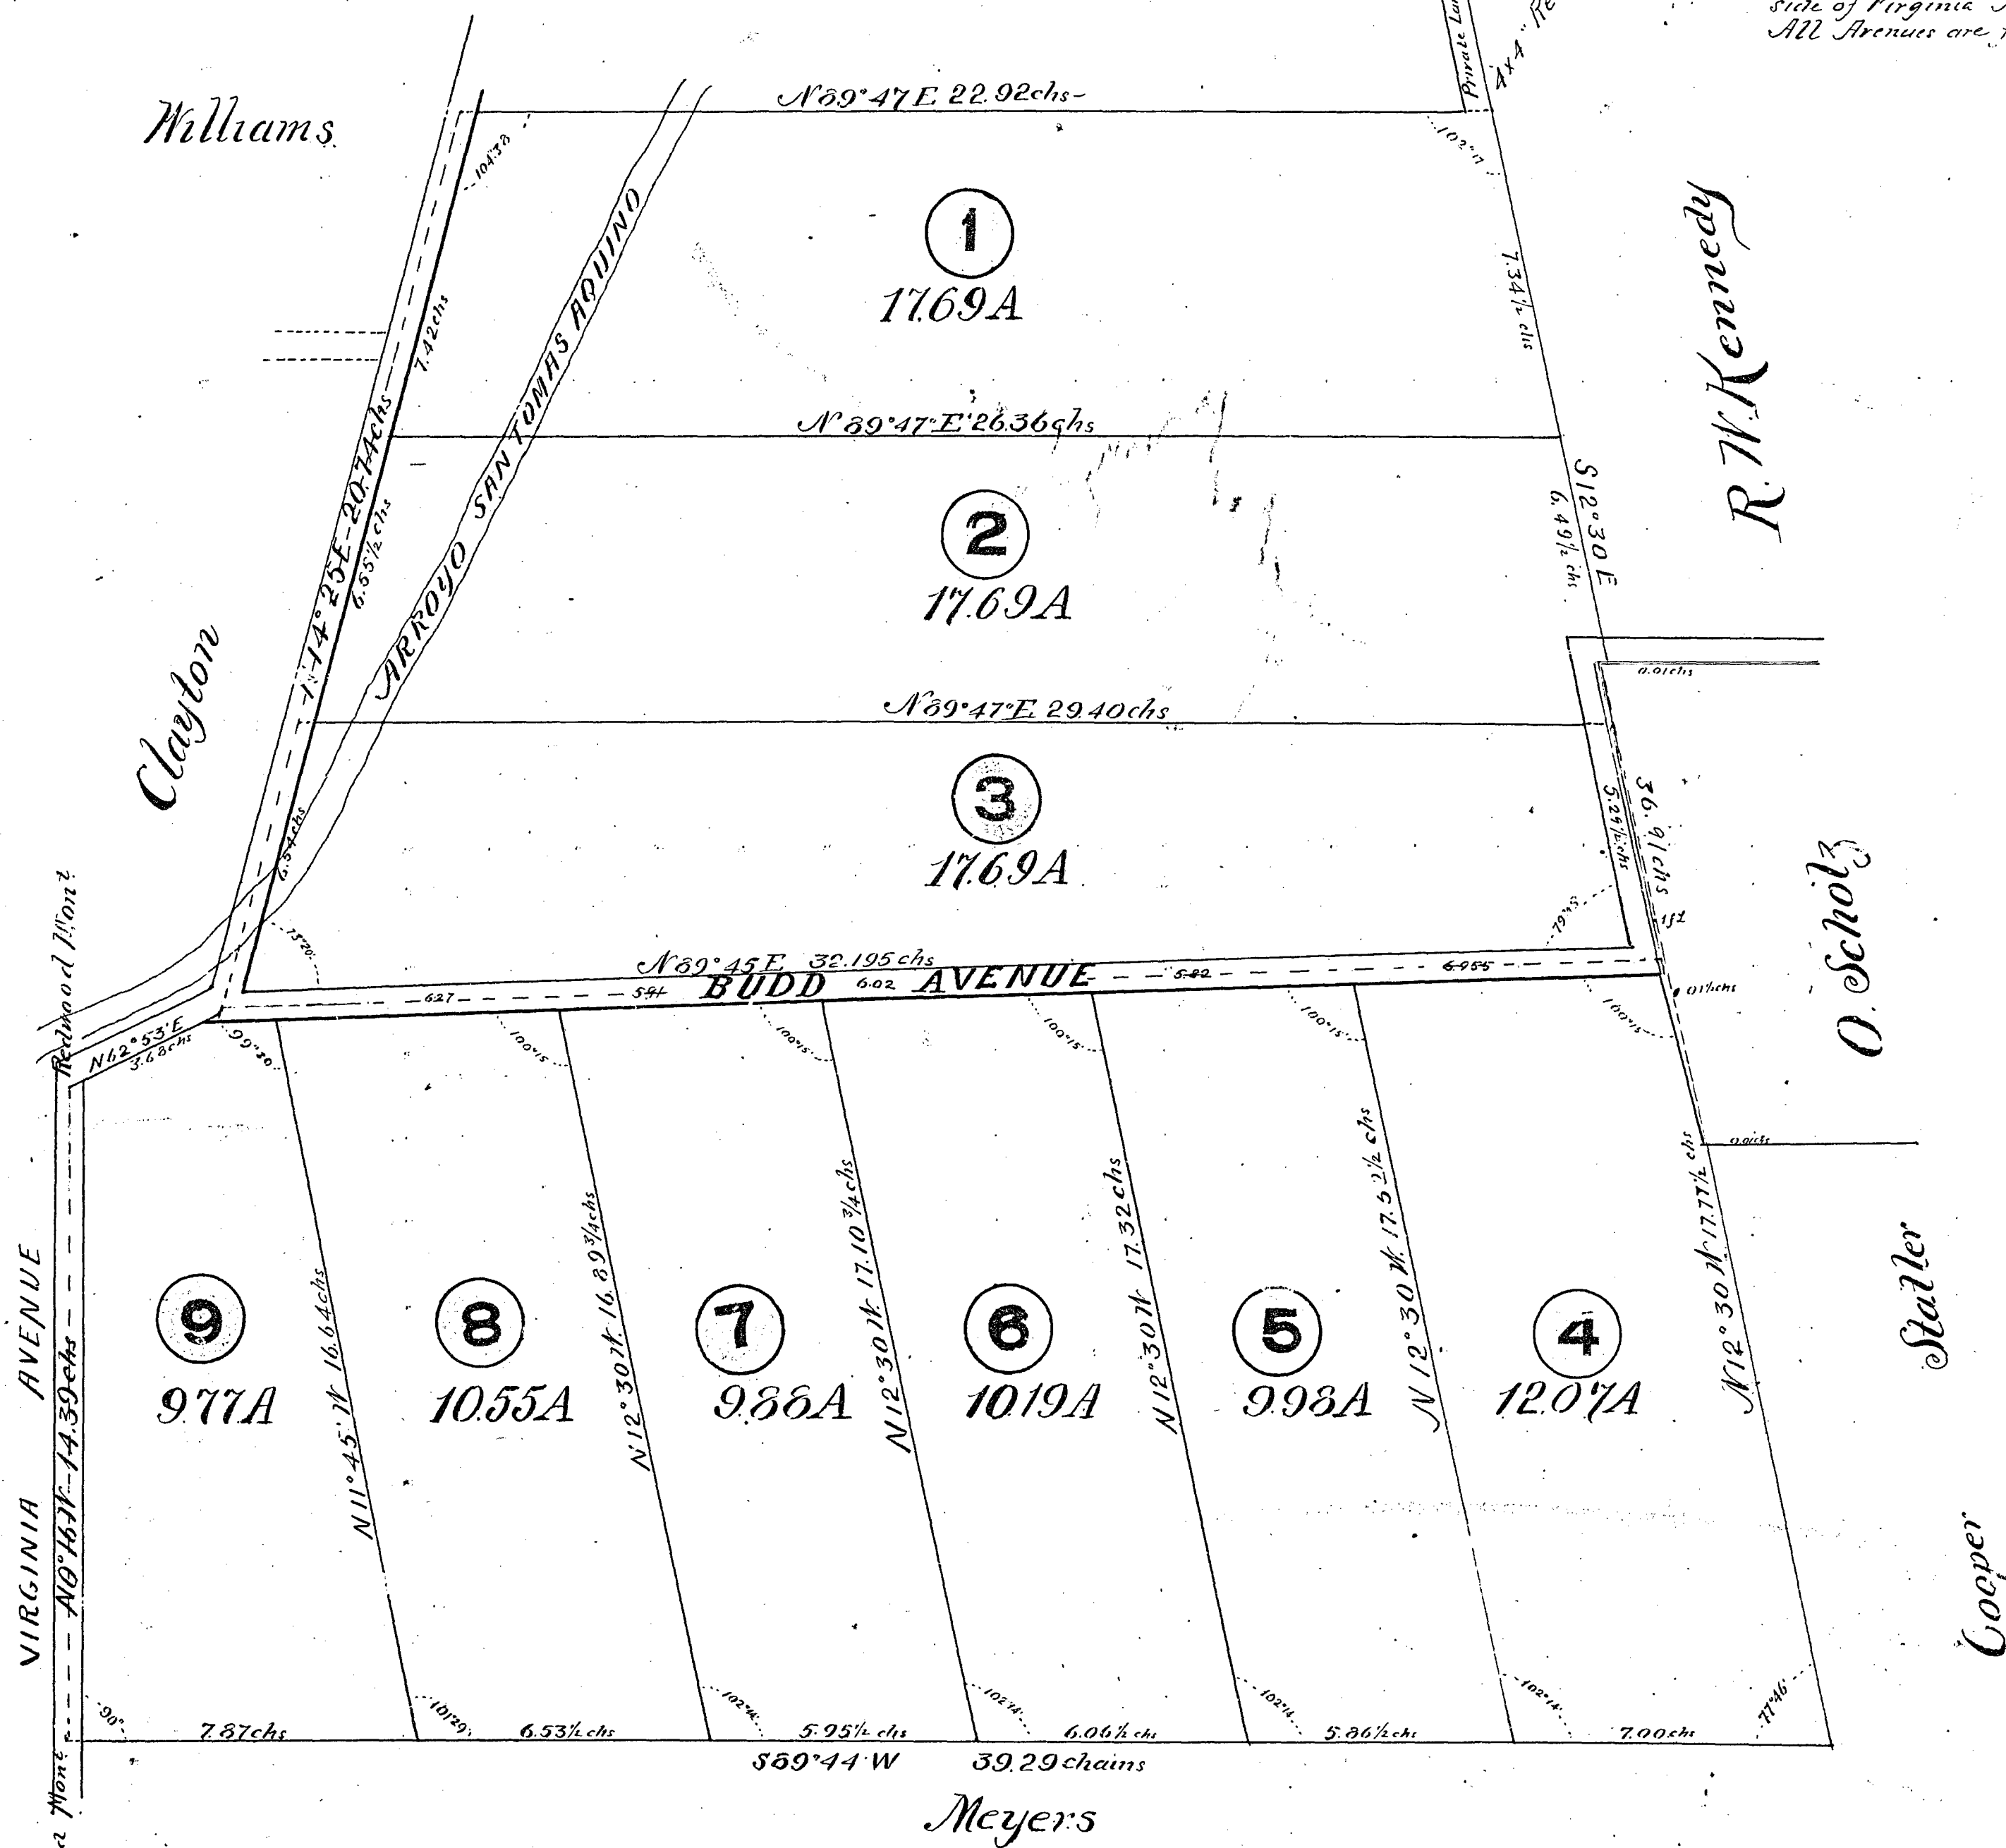

Thereby certify that I am the proprietor of the tract of land shown and delineated on the map hereto attached, that said tract has been laid out and the blocks and lots numbered according to my instruction, that the attached map fully and faithfully represents said tract its name and its subdivision and I hereby dedicate the streets (roads) alleys and squares as shown on the accompanying map to the use of the Public forever. Dated Santa Clara Cal. Aug 19. A.D. 1897. Signed *E. N. Parr* (Seal)

On this 19 day of Aug A.D. 1897 before me Chas P Owen County Recorder in and for the County of Santa Clara personally appeared *E. N. Parr* known to me to be the person subscribing to the above certificate and he acknowledged to me that he executed the same for the purposes therein mentioned. In Witness Whereof I have hereunto set my hand and affixed my Official Seal the day and year in this Certificate first above written.

RECORDED AT REQUEST OF

*E. N. Parr*

in Book 17 of Maps. Page 16

at Seq. Aug 19. 1897

at 30 min. past 3 o'clock

at 11 P.M. of Santa Clara

Co., Cal.

*Chas P Owen County Recorder*

By *J. J. Owens*

*Chas P Owen Recorder*  
*By J. J. Owens*